


FLOOR PLAN

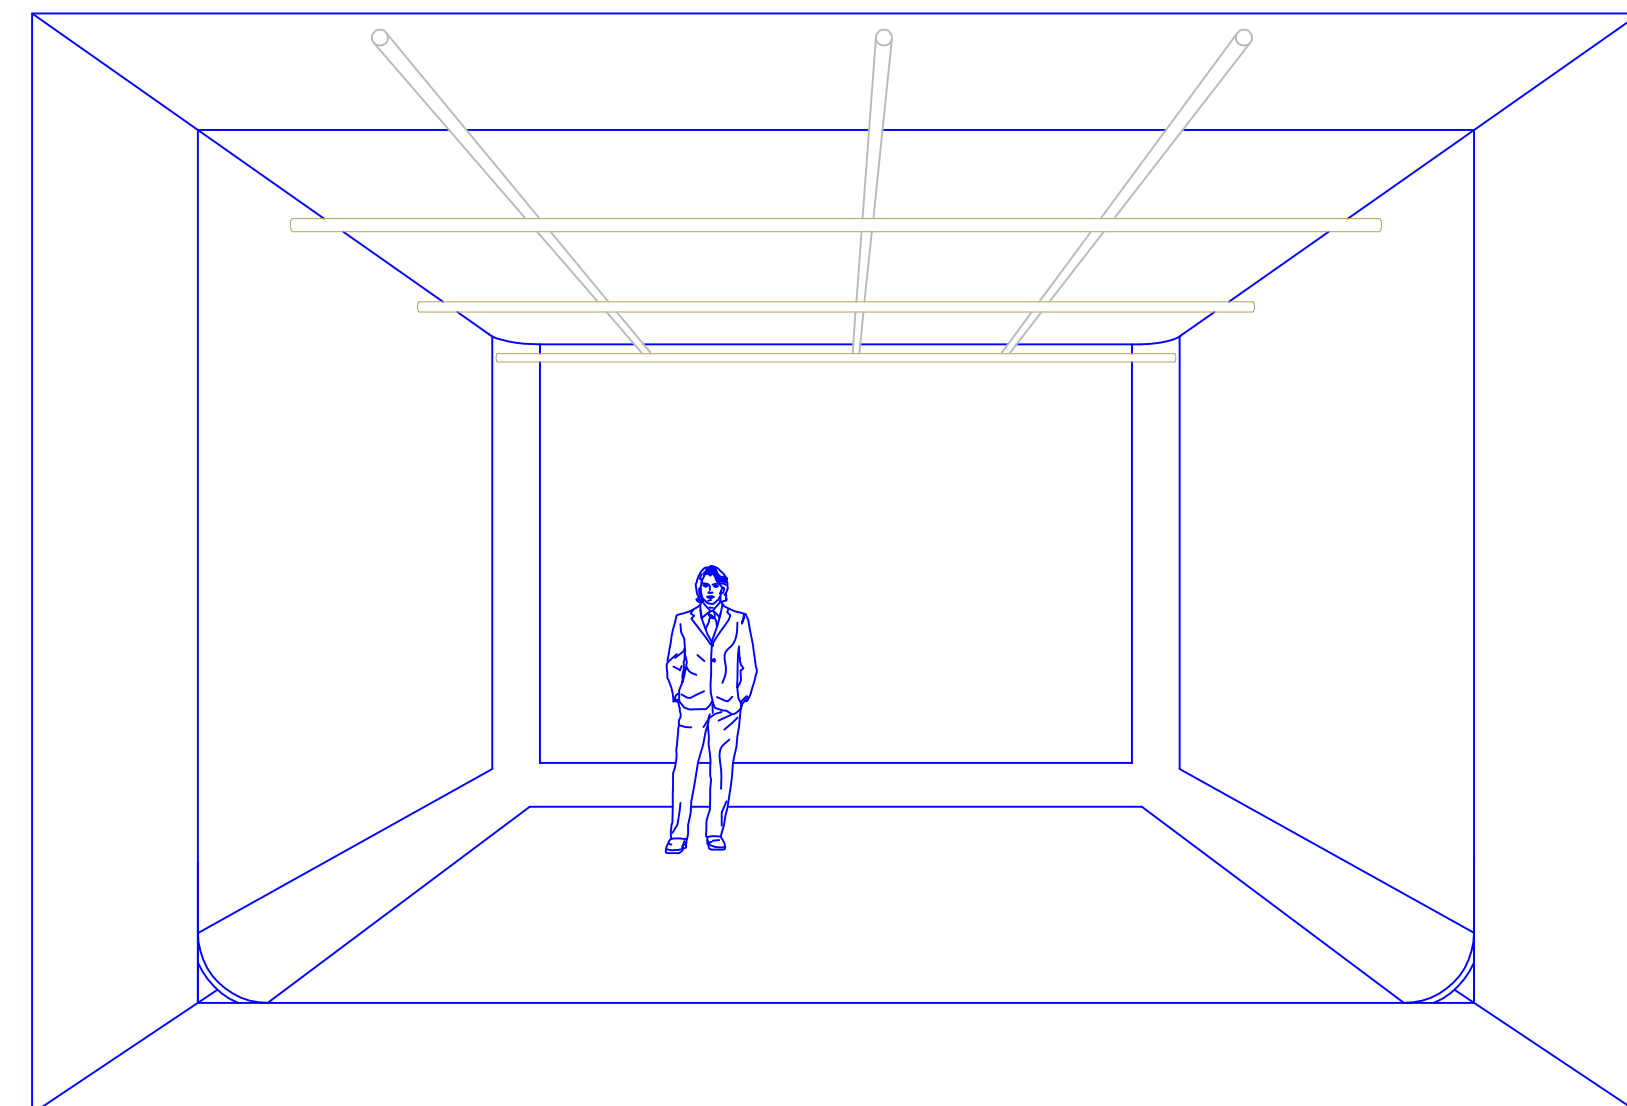

STANDING BACK 19'-0" LOOKING AT A 6'-0" MAN
 STANDING 5'-0" FROM BACK WALL.
 METAL PIPE GRID CLOSE TO CEILING TO HANG ITEMS.
 NO HARD CORNERS IN GREEN AREA BELOW CEILING.